




OUTLET STRUCTURE PLAN
N.T.S.

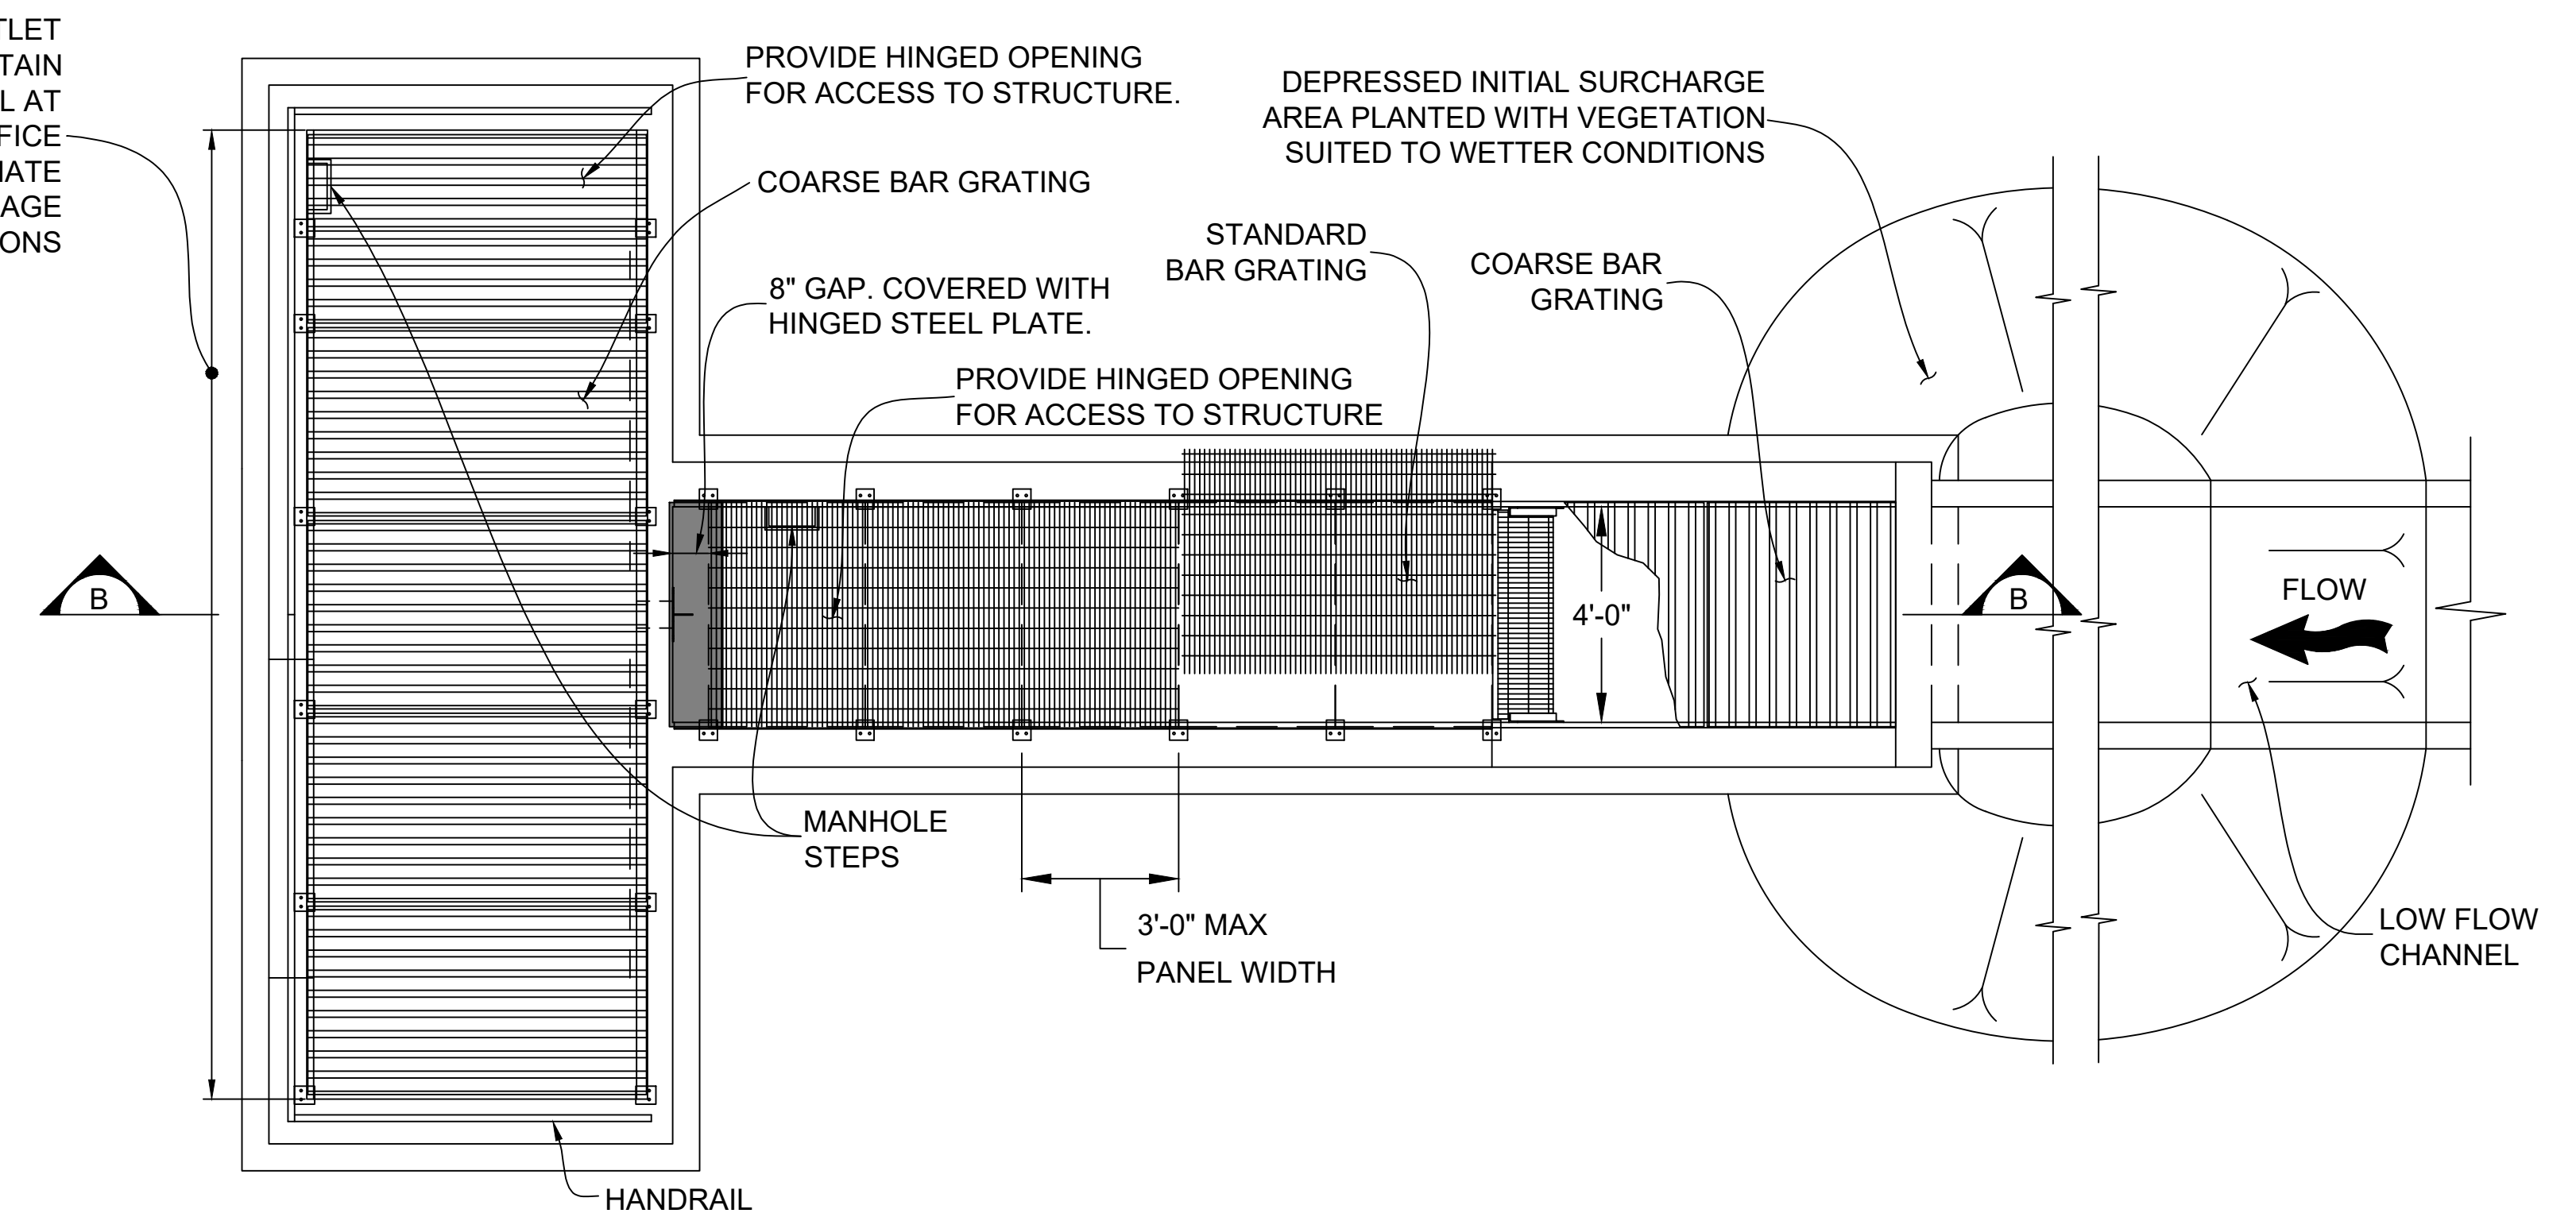

OUTLET STRUCTURE PLAN
N.T.S.

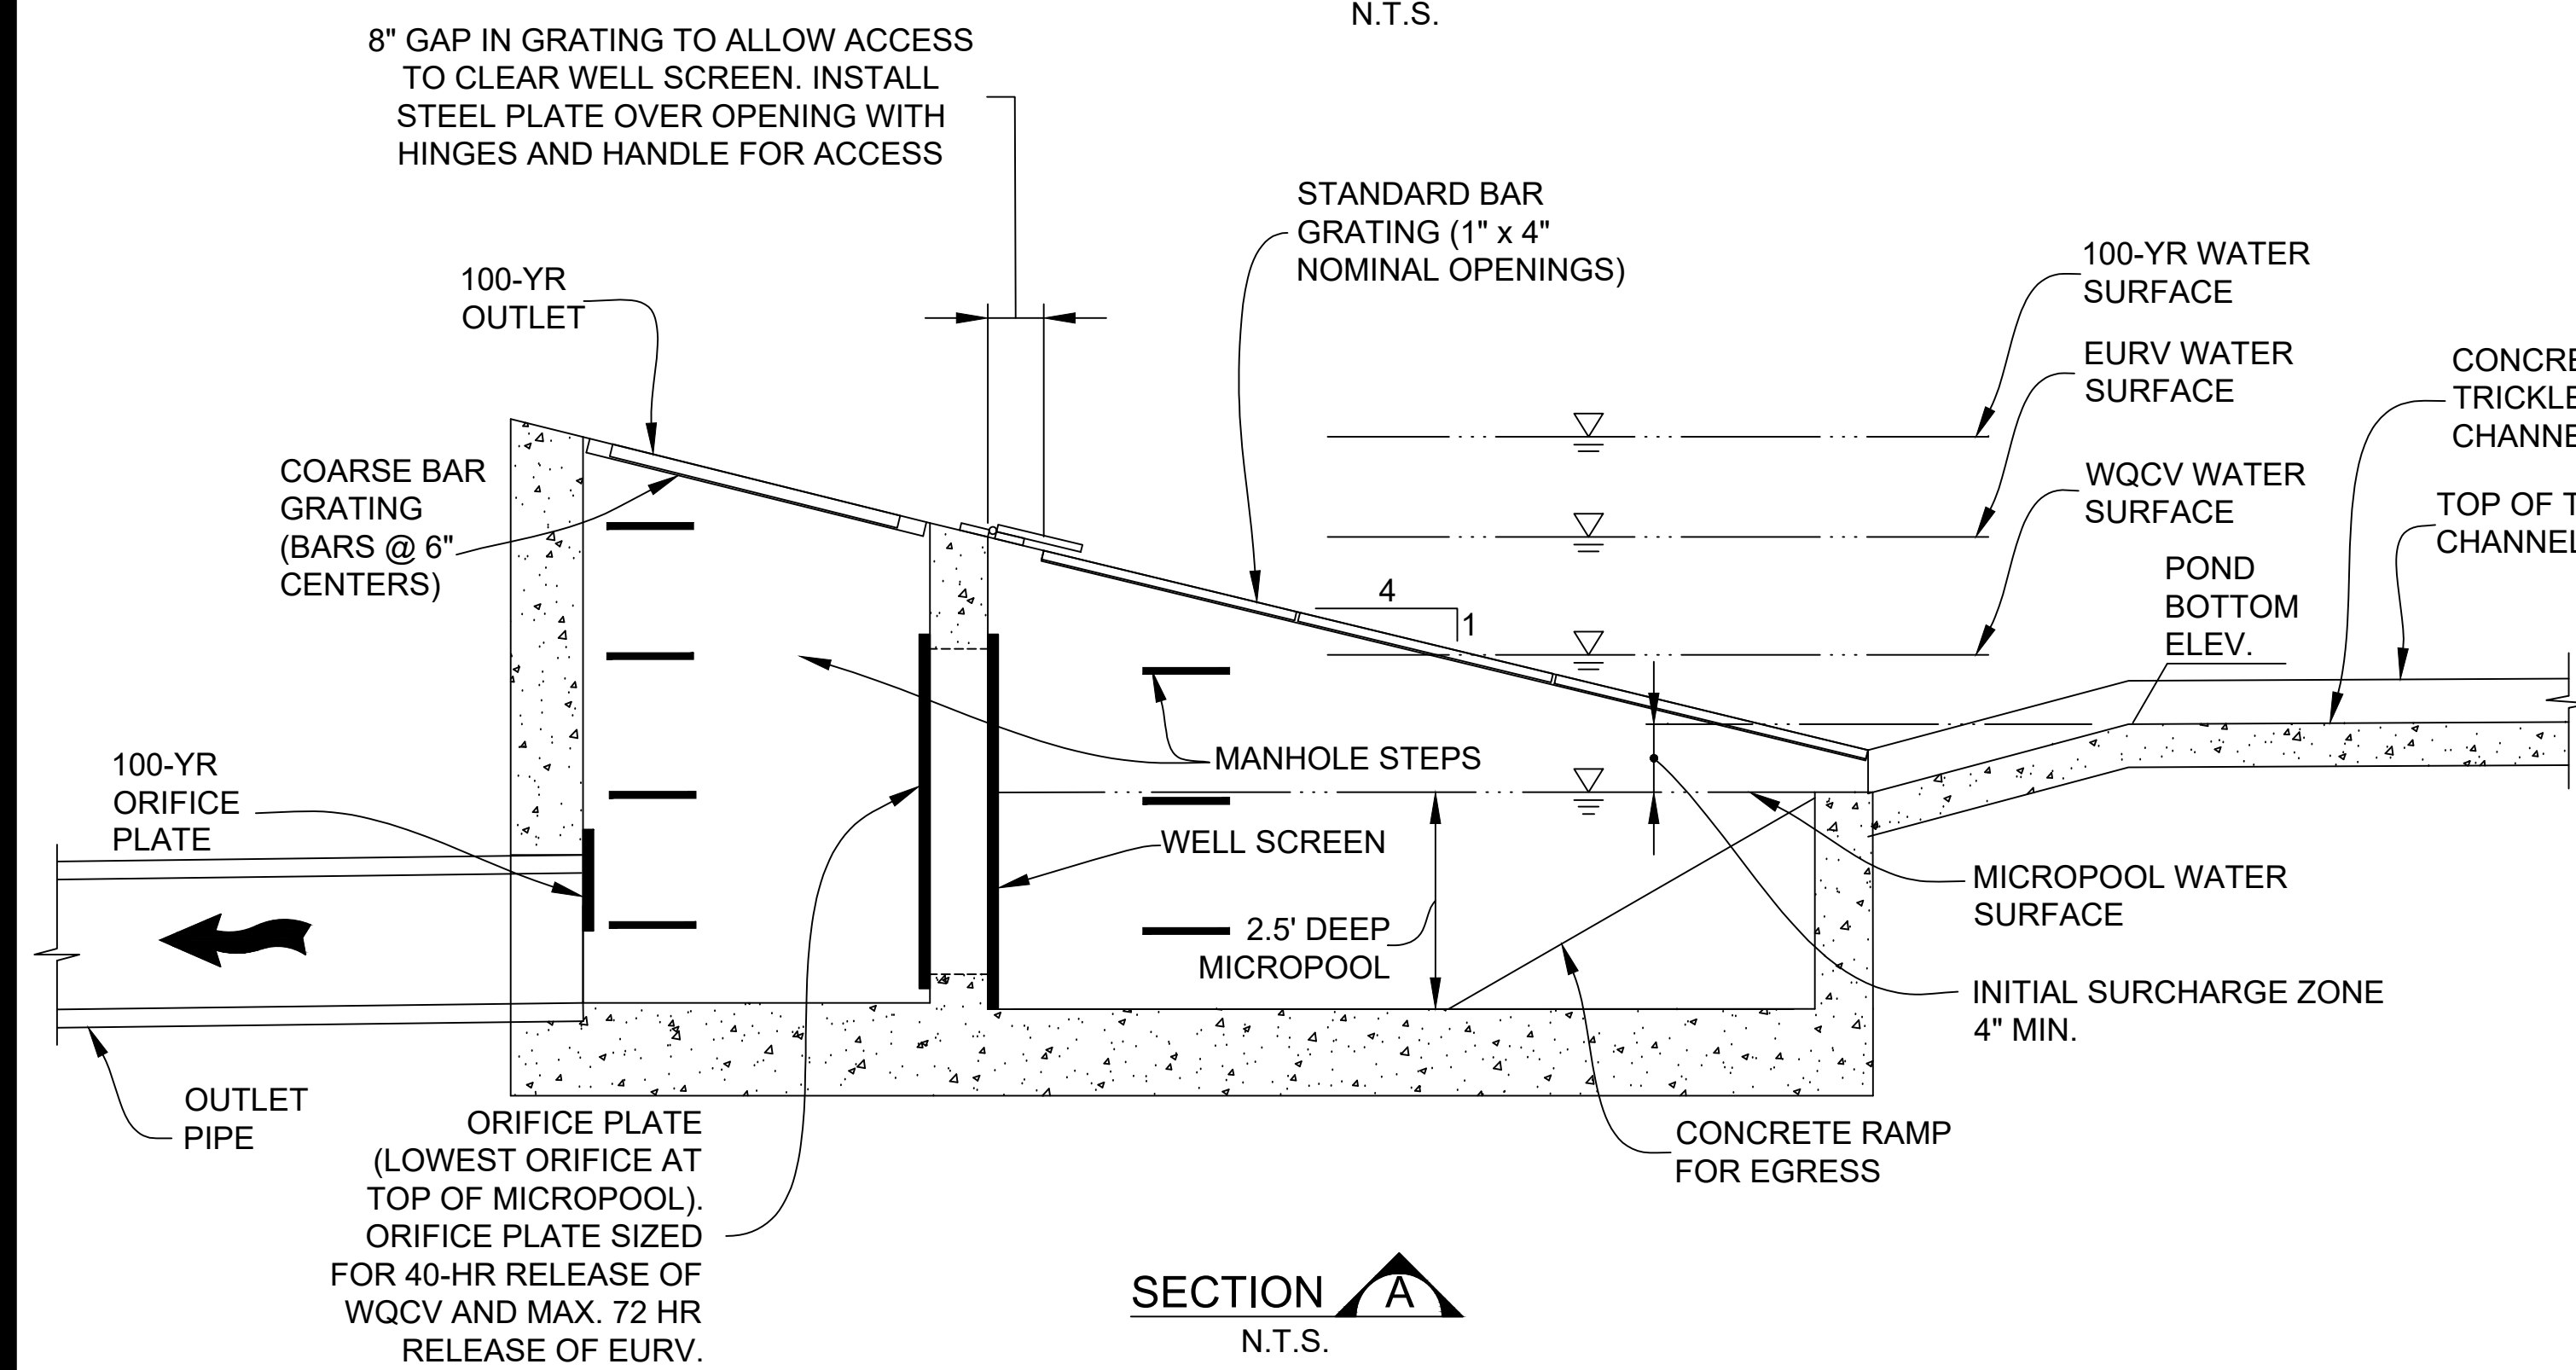

SECTION A
N.T.S.
MEDB OUTLET STRUCTURE
N.T.S.

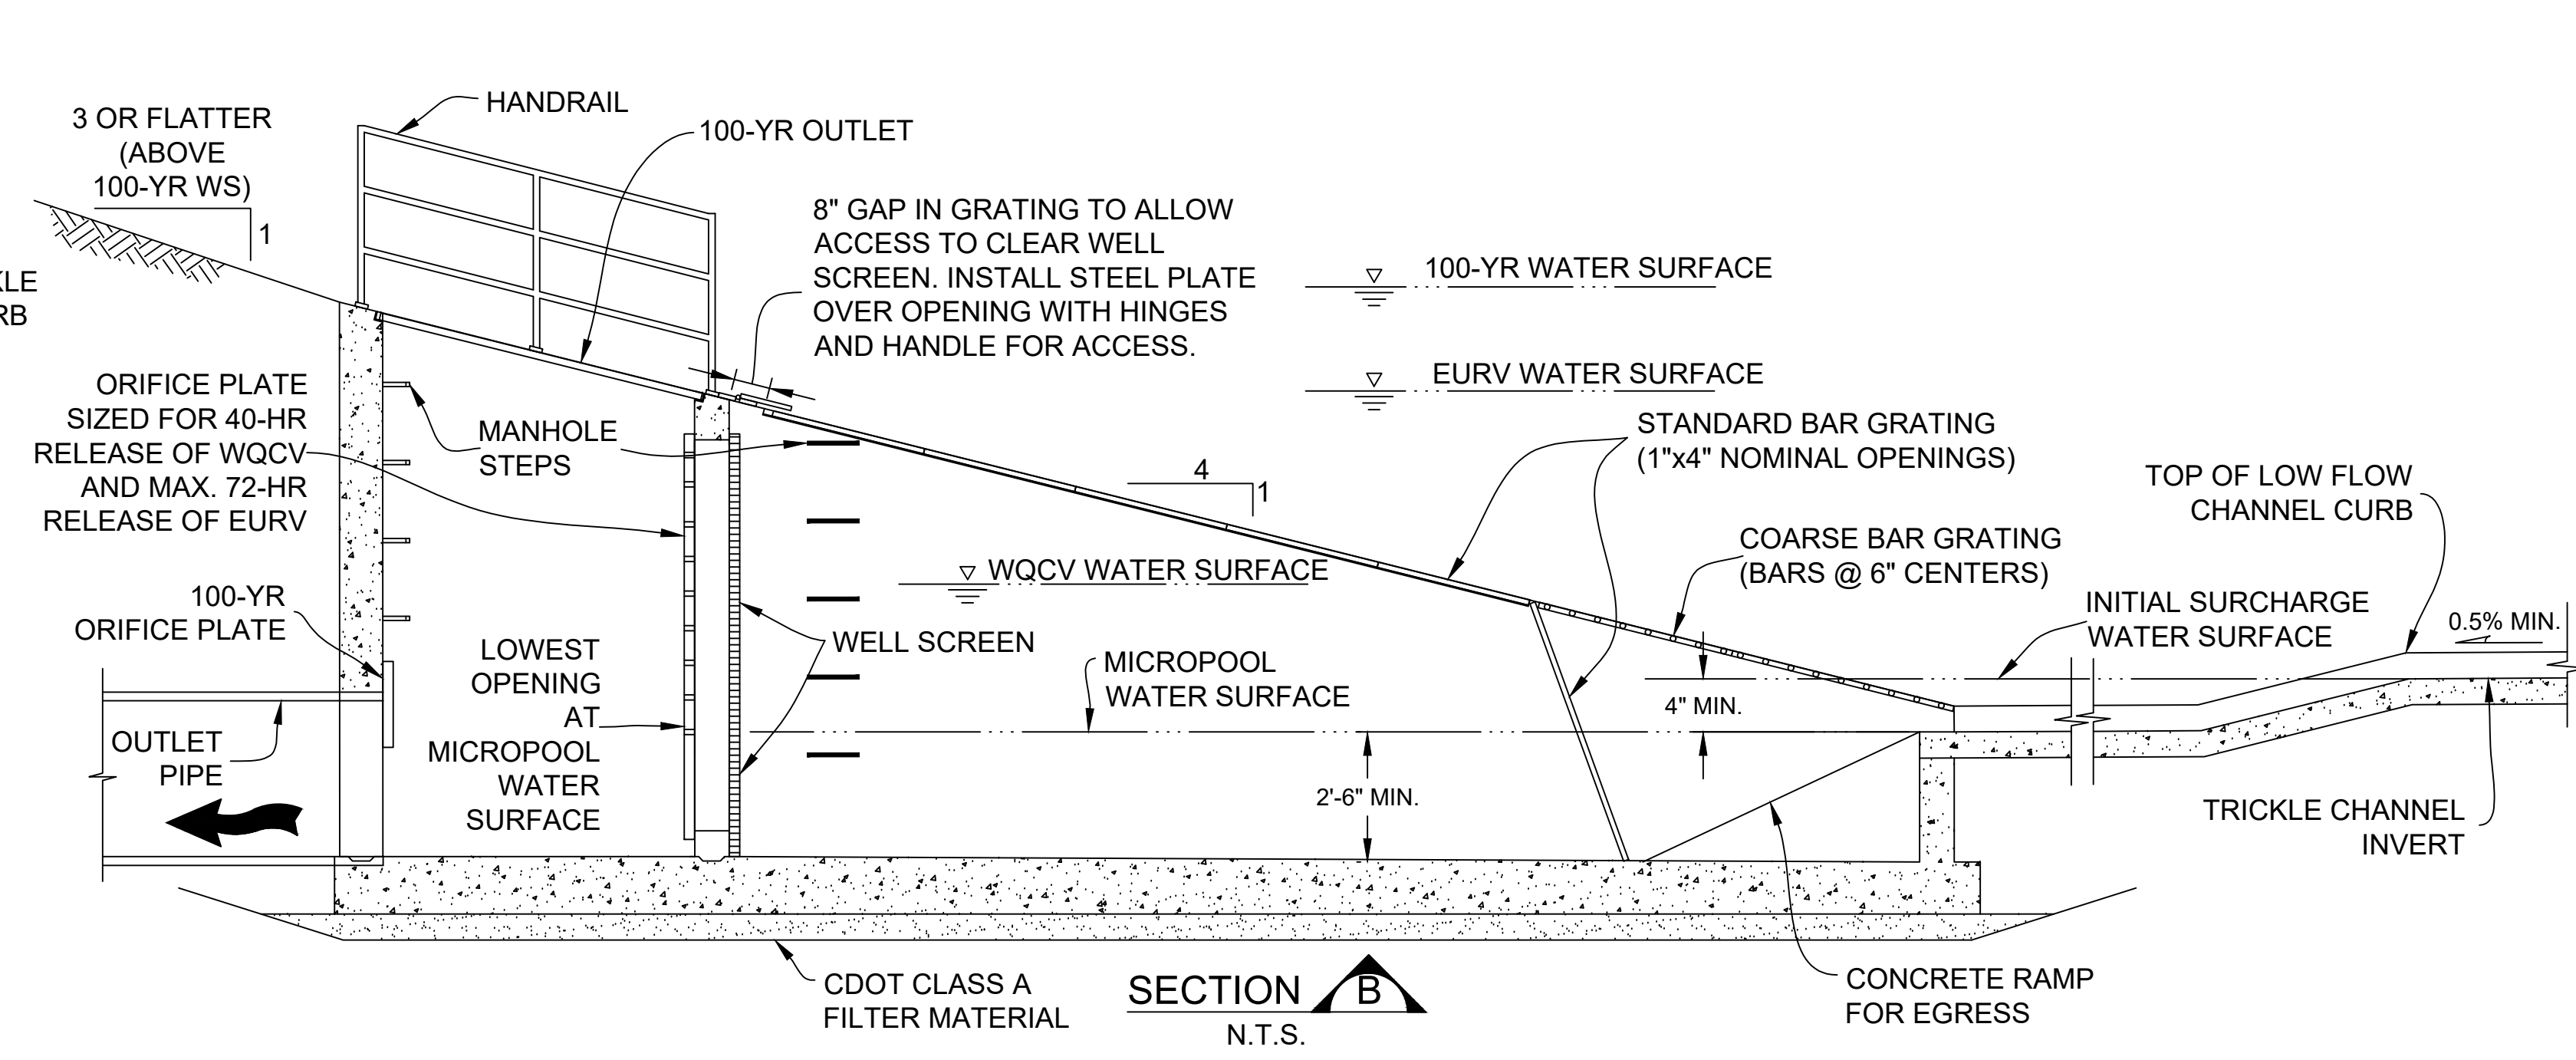

SECTION B
N.T.S.
EDB OUTLET STRUCTURE
N.T.S.

PLOTTED: 8/10/2020 4:57:03 PM

REFERENCE:	SCALE:	Standard Plan Revision		
		No.	Date	Description



6924 S. LIMA ST.
CENTENNIAL, CO 80112
PHONE (720) 874-6500
www.arapahoegov.com

**MODIFIED EXTENDED DETENTION BASIN AND EXTENDED
DETENTION BASIN**
OUTLET STRUCTURE DETAILS

SHEET
1 OF 1